

# *STARplex* **FUNCTION PACKAGE**

VENUE HIRE - THEATRE & MEETING ROOM



18-20 Alexander Avenue  
Evanston Park, SA 5116

Phone **08 8522 0622**

# STARplex FOR YOUR NEXT EVENT

## ABOUT US

STARplex is a sports, training, arts and recreation facility, located only 45 minutes north of Adelaide and on the door step of Gawler that offers friendly and professional services for improved community health and well being.

**With over 9,000 visits per week, the complex has something for everyone!**

As part of Trinity College, STARplex offers event spaces to suit both small and large requirements. Whether you're looking for a location for your next club meeting, staff training session, conference, seminar, corporate event or live theatre performance...**STARplex has you covered!**

SELECT ONE OF OUR TWO OPTIONS *We can cater for all occasions.*

### HEWITSON THEATRE

**1,200<sup>+</sup>** capacity

The Hewitson Theatre is a multi-million dollar, multi-purpose functions facility that can house a wide range of productions and functions. The Hewitson Theatre boasts first-class digital audio technology and a wide range of modern LED and conventional lighting fixtures.

### MEZZANINE MEETING ROOM

**65** capacity

The Mezzanine Meeting Room, on the upper-ground floor of the complex, overlooks The Avenue Café and the entry foyer of STARplex. The room offers a kitchenette and full AV integration with built in audio and projection systems.

# HEWITSON THEATRE

*STARplex*



# HEWITSON THEATRE

## STARplex

The Hewitson Theatre at STARplex can seat **1,219+** people in a Full Theatre seating layout or up to **550** people at round tables for a Cabaret event.

This level of flexibility is made possible by our Theatre's unique tiered auditorium design.

The auditorium is acoustically padded and has a state-of-the-art Allen & Heath audio control system, alongside a pair of EAW Front of House speakers.

The Front of House speakers are complimented by a pair of subwoofers that pick up the low end definitions of the audio system.

This system is paired with repeater delays in the middle of the room, ensuring the entire space is filled with audio.

4 Fold back sends, as well as an additional on stage side fill send, mean there are always options for audio on stage.



### LAYOUT

Full Theatre

Half Theatre

*3/4 theatre layout: allows for bar/merchandise*

Full Cabaret

*Full Cabaret layout (round tables): allows for bar*

Hall Mode

*Full Theatre & extended into STARplex Courts Stadium. \*Available on request.*

### CAPACITY

1,219 seats

857 seats

550 seats

4,000 seats

### KEY FEATURES




WHEELCHAIR  
ACCESS



HEARING  
LOOP



FREE  
CARPARK

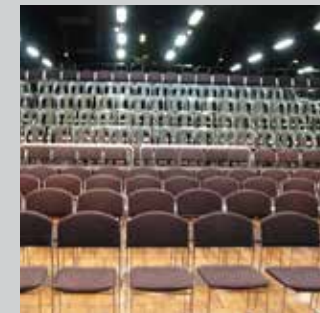



# HEWITSON THEATRE

## STARplex

PRICING (ex. GST)

### HIRE OPTIONS

### PRICE

Full Day

\$1,700.00

Half Day (less than 7 hours)

\$1,000.00

## INCLUDED IN YOUR HIRE

- Full access to facilities
  - > Hewitson Theatre Auditorium
  - > Theatre Stage and Side Wings
  - > Green room, Dressing Room Space and separate Male/Female Toilets (below)
- PA System (variable suitability)
- Lectern and Microphone
- Stage Fold back and Side fill sends
- Side stage audio playback (3.5mm jack)
- 7 (up to) Wireless Hand-held Microphones
- Full stage lighting with conventional and LED fixtures
- Bar setup (managed by STARplex) if required (staffing costs additional)
- 1x Front of House Staff for 1 day of shows

## ADDITIONALS

- **Theatre Technician** (required for any hire) .....**\$60.00** per/hour
- **Front of House/Bar Staff**  
(additional required every additional 250 guests) .....**\$45.00** per/hour
- **Reception Staff** (if outside of business hours) .....**\$40.00** per/hour
- **Round Tables Cloths** (BYO or hire - required) .....**\$8.20** per/table
- **Trestle Table Cloths** (BYO or hire - required) .....**\$7.90** per/table
- **Temporary Liquor License** .....**\$90.00** per/day
- **BYO Liquor License** .....**\$90.00** per/day

### TECHNICAL DETAILS:


All audio files should be in an MP3 or WAV format on a USB.  
STARplex uses the HDMI standard, connection to our vision infrastructure is via HDMI only. Any adapters necessary must be supplied by the hirer

**Technical Specifications can be found:** [www.starplex.com.au](http://www.starplex.com.au)

Ask about our  
community discounts  
upon enquiry!

*\*conditions apply*

*\*pricing valid until 31 December 2024*

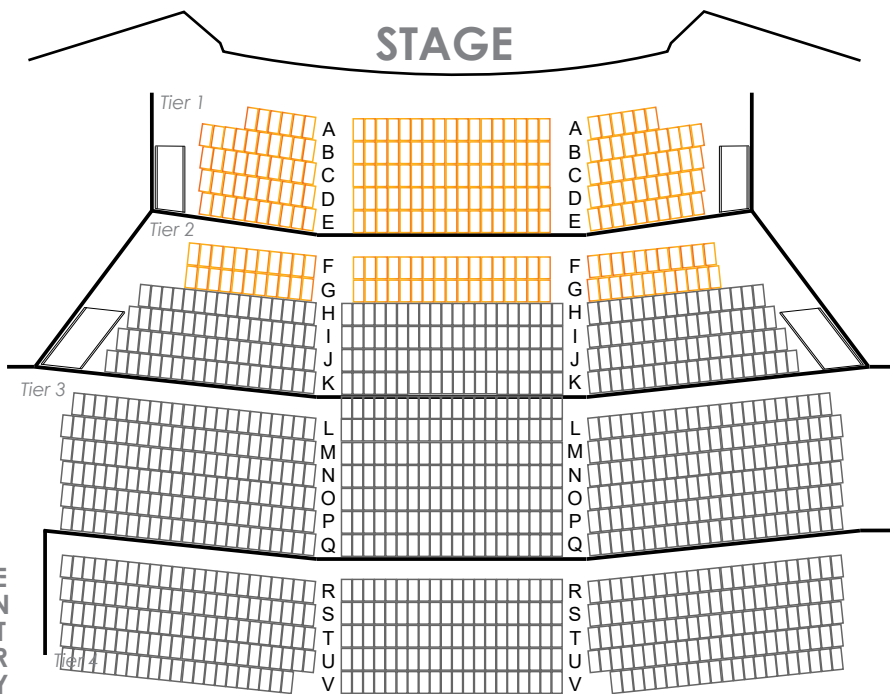

# HEWITSON THEATRE

## STARplex

### FULL THEATRE SEATING

TIER	NUMBER OF SEATS
Tier 1	175 seats
Tier 2	304 seats
Tier 3	414 seats
Tier 4	326 seats
<b>TOTAL</b>	<b>1,219 seats</b>

### CABARET/BANQUET

TIER	NUMBER OF TABLES
Tier 1	9 tables
Tier 2	14 tables
Tier 3	20 tables
Tier 4	12 tables
<b>TOTAL</b>	<b>55 tables</b>

Note: 10 Chairs surround each round table.

Technical Specifications: [www.starplex.com.au](http://www.starplex.com.au)

## LAYOUT OPTIONS



**1,200+**  
Theatre capacity



**550**  
Cabaret/Banquet Capacity




**1,500**  
Cocktail Capacity

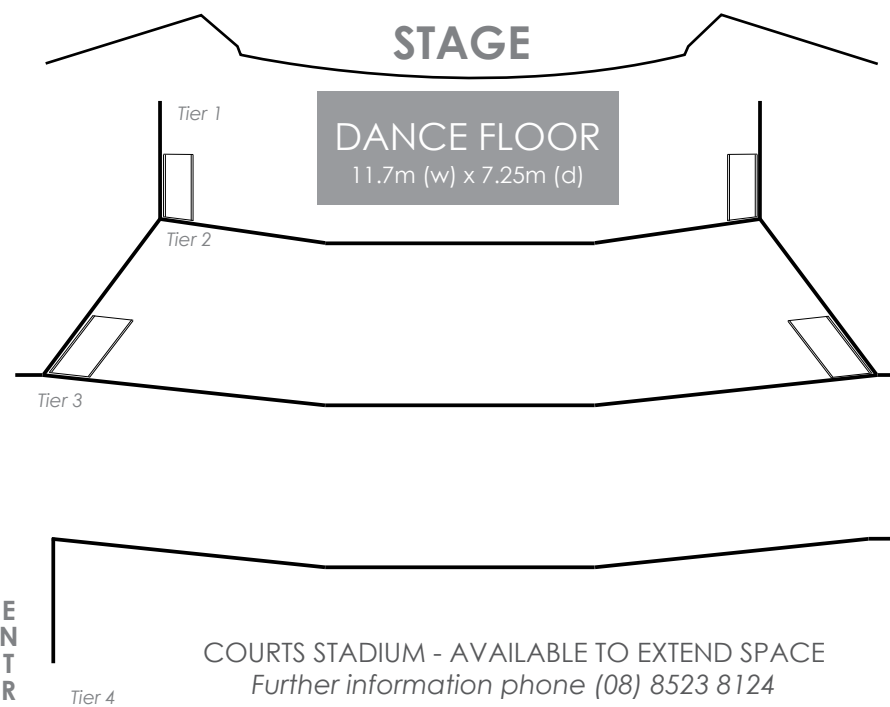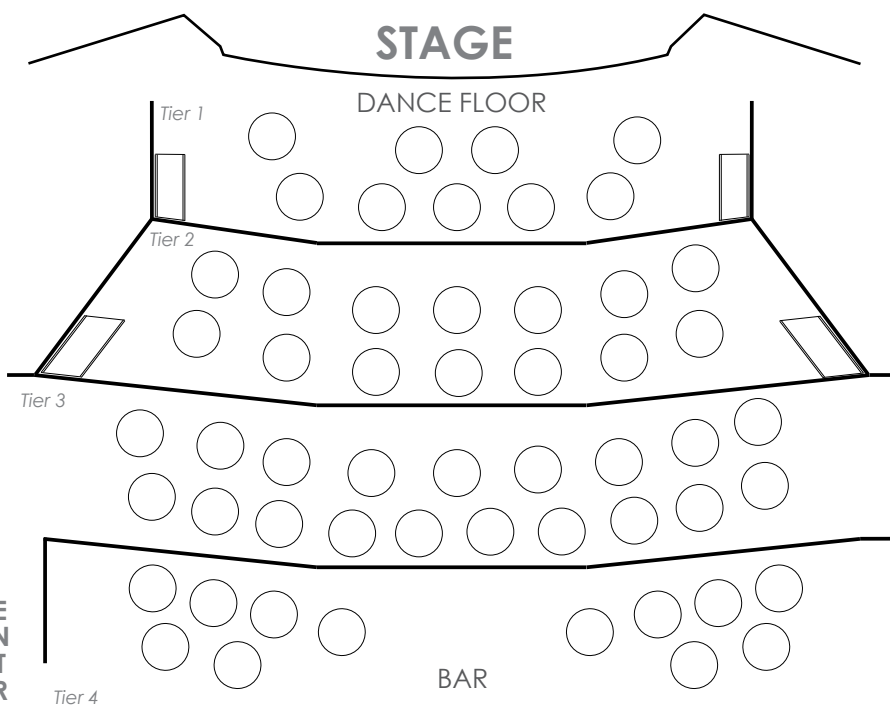


COURTS STADIUM - AVAILABLE TO EXTEND SPACE  
Further information phone (08) 8523 8124

# HEWITSON THEATRE, STARplex (FLOOR PLAN OF STAGE)

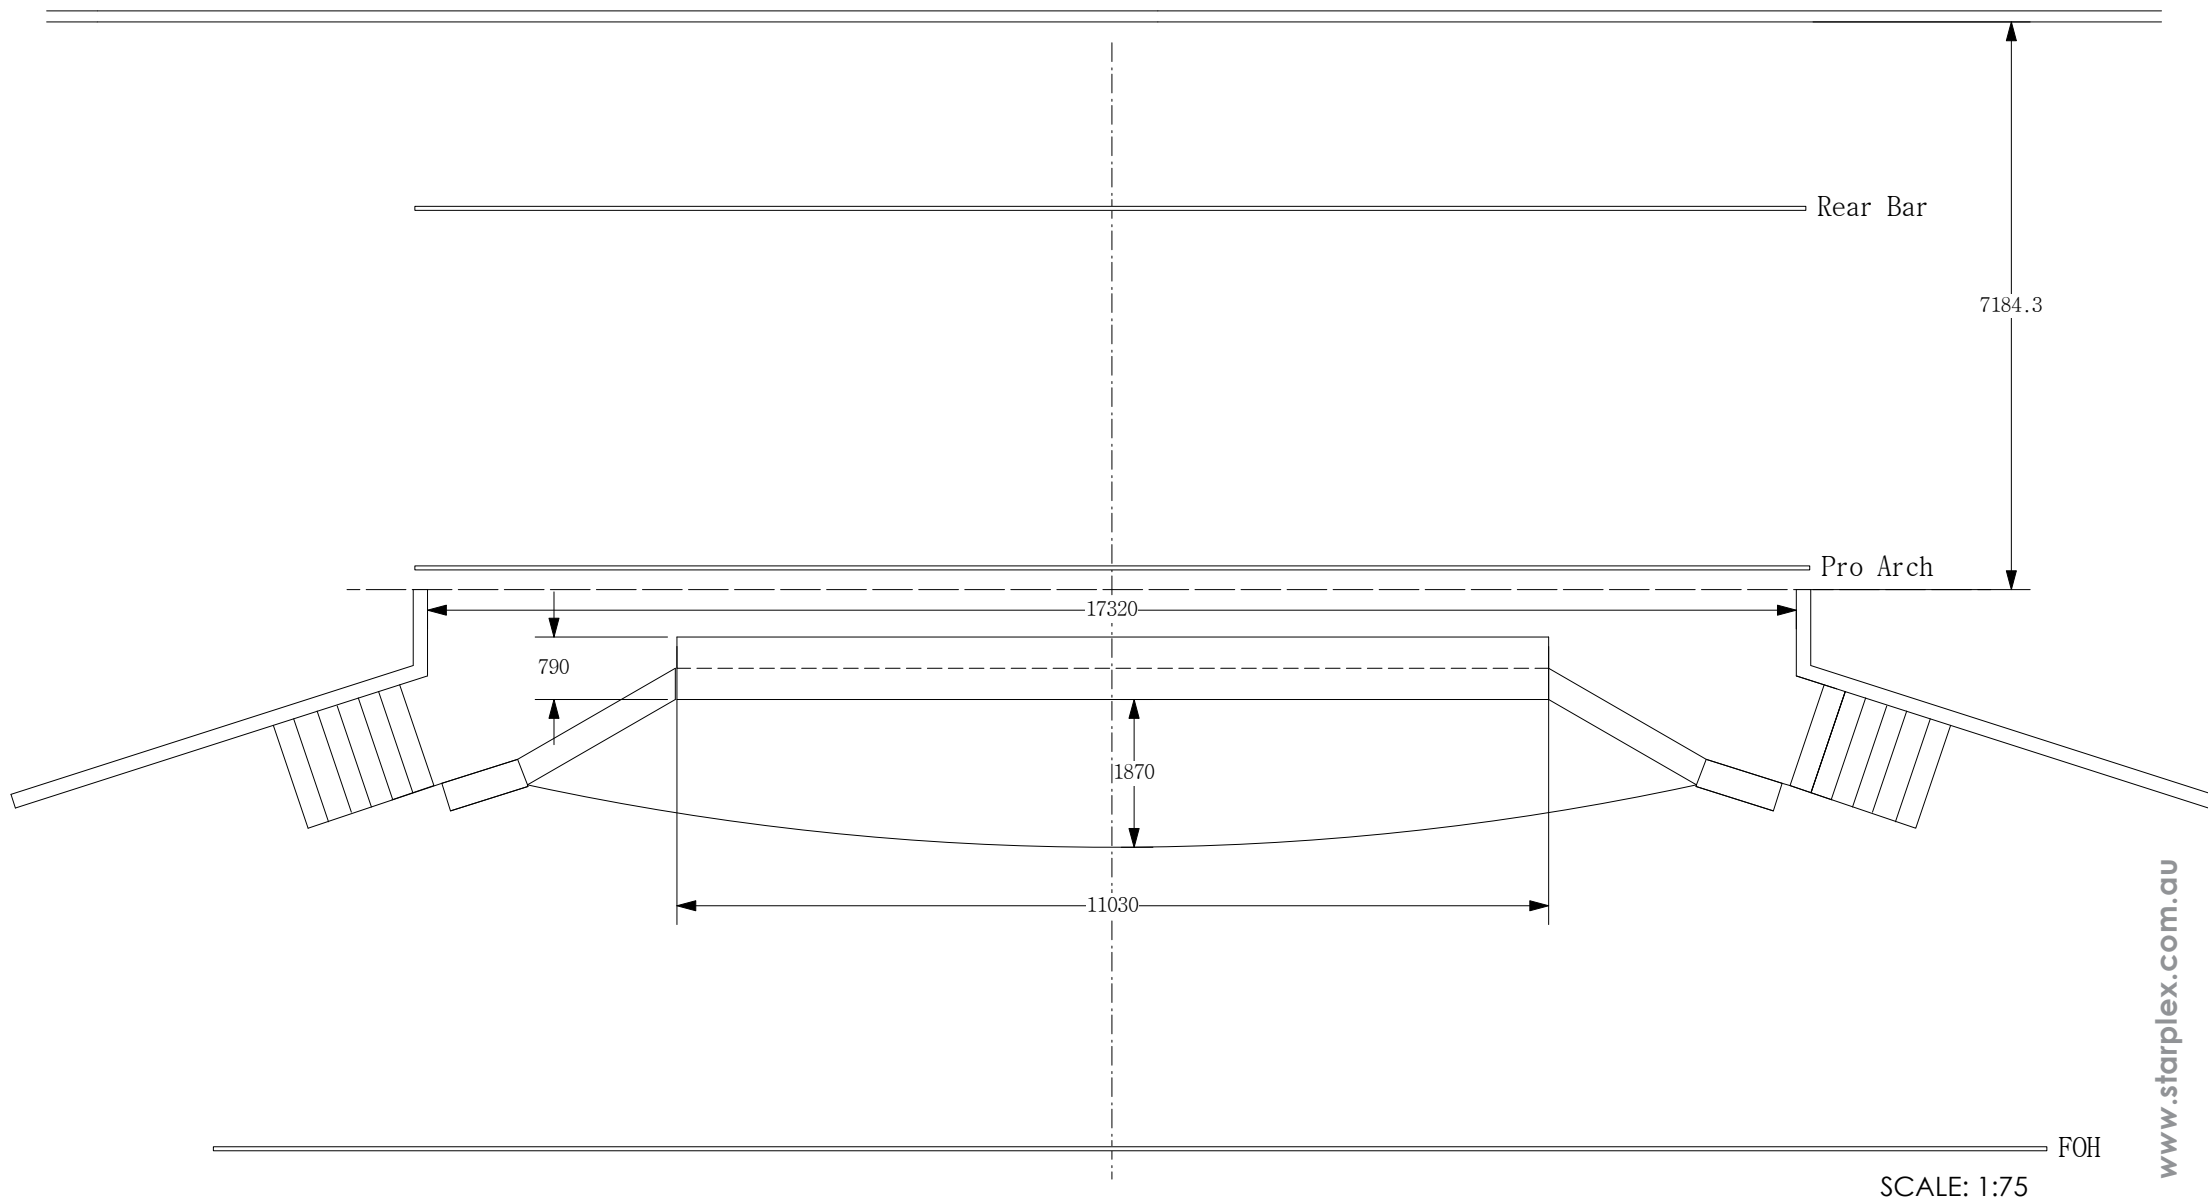

# HEWITSON THEATRE, STARplex (STAGE & CATWALK CROSS SECTION)

FOH LIGHTING BARS

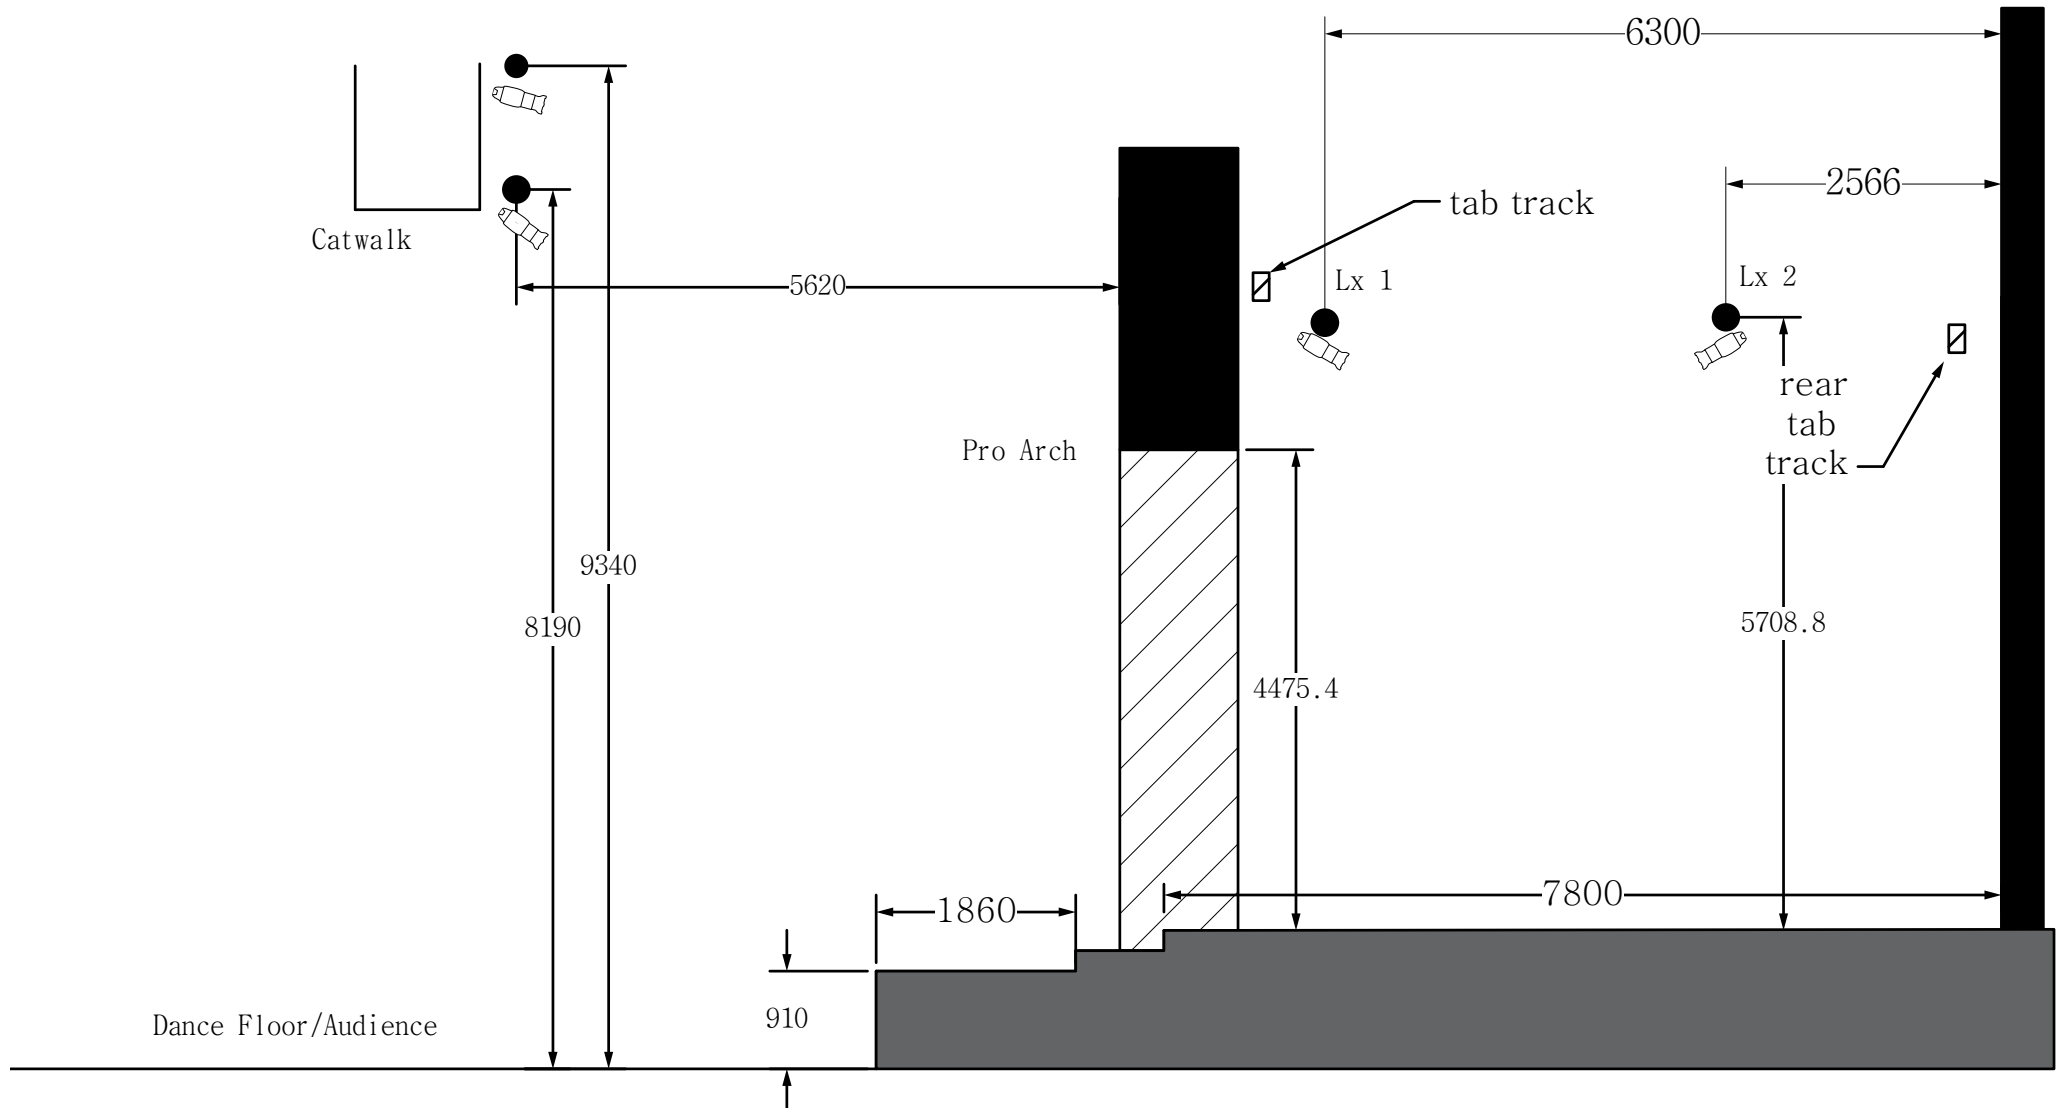

SCALE: 1:50  
(@A3 PRINT)



# THE MEZZANINE

*STARplex*



# THE MEZZANINE

## STARplex

The Mezzanine at STARplex is our only facility on the upper-ground floor and overlooks The Avenue Café and the STARplex Common.

The Mezzanine is able to be flexible, and allows for various different setups. The room is great for small presentations, seating up to **45**, but can also allow for a lecture or boardroom style setup.

The Mezzanine also has projection facilities that link in with ceiling speakers to offer audio across the room.

LAYOUT	CAPACITY
Presentation	45 seats
Interactive/Lecture	35 seats (at tables)
Boardroom	20 seats (at tables)
Cocktail	10 - 65

### KEY FEATURES




BASIC  
KITCHEN



HOT  
BEVERAGES



FREE  
CARPARK

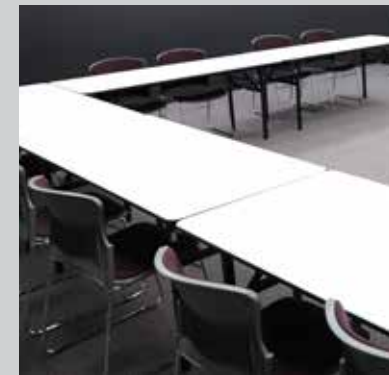



# THE MEZZANINE

## STARplex

PRICING (ex. GST)

### HIRE OPTIONS

### PRICE

Full Day

\$175.00

Sessional (up to 5 hours)

\$95.00

## INCLUDED IN YOUR HIRE

- Full access to facilities
  - > Mezzanine Room
  - > Kitchenette
  - > Table and chairs set-up variations
- Help-yourself Tea, Coffee and hot drinks
- Large 75" TV Display for presentations
- Whiteboard for hands on presentations
- In-built ceiling audio system

## ADDITIONALS

- **Catering** ..... **By negotiation**
- **Reception Staff** (if outside business hours) ..... **\$40.00 per/hour**
- **Laptop** (if not bringing own) ..... **\$35.00 per/session**
- **WiFi Access** (on request - 1 device only) ..... **FREE**
- **Round Tables Cloths** (BYO or hire - required) .... **\$8.20 per/table**
- **Trestle Table Cloths** (BYO or hire - required) .... **\$7.90 per/table**
- **Temporary Liquor License** ..... **\$90.00 per/day**
- **BYO Liquor License** ..... **\$90.00 per/day**

### TECHNICAL DETAILS:

STARplex uses the HDMI standard, connection to our vision infrastructure is via HDMI only. Any adapters necessary must be supplied by the hirer  
Audio is via 1x 3.5mm mini-jack only

Technical Specifications can be found: [www.starplex.com.au](http://www.starplex.com.au)

\*pricing valid until 31 December 2024

Ask about our  
community discounts  
upon enquiry!

\*conditions apply

***Bring your event to life!***

## FURTHER INFORMATION

CONTACT STARplex...

### **Booking Team**

---

18-20 Alexander Avenue  
Evanston Park, SA 5116



[bookings@starplex.com.au](mailto:bookings@starplex.com.au)



Ph (08) 8523 8124  
Int'l Caller 0011 61 8 8523 8124



[www.starplex.com.au](http://www.starplex.com.au)

